


SITE PLAN

MGR SALAI (75 M WIDE ROAD)

TOWARDS MADHYA KAILASH

RAJIV GANDHI SALAI

TOWARDS NAVALLUR

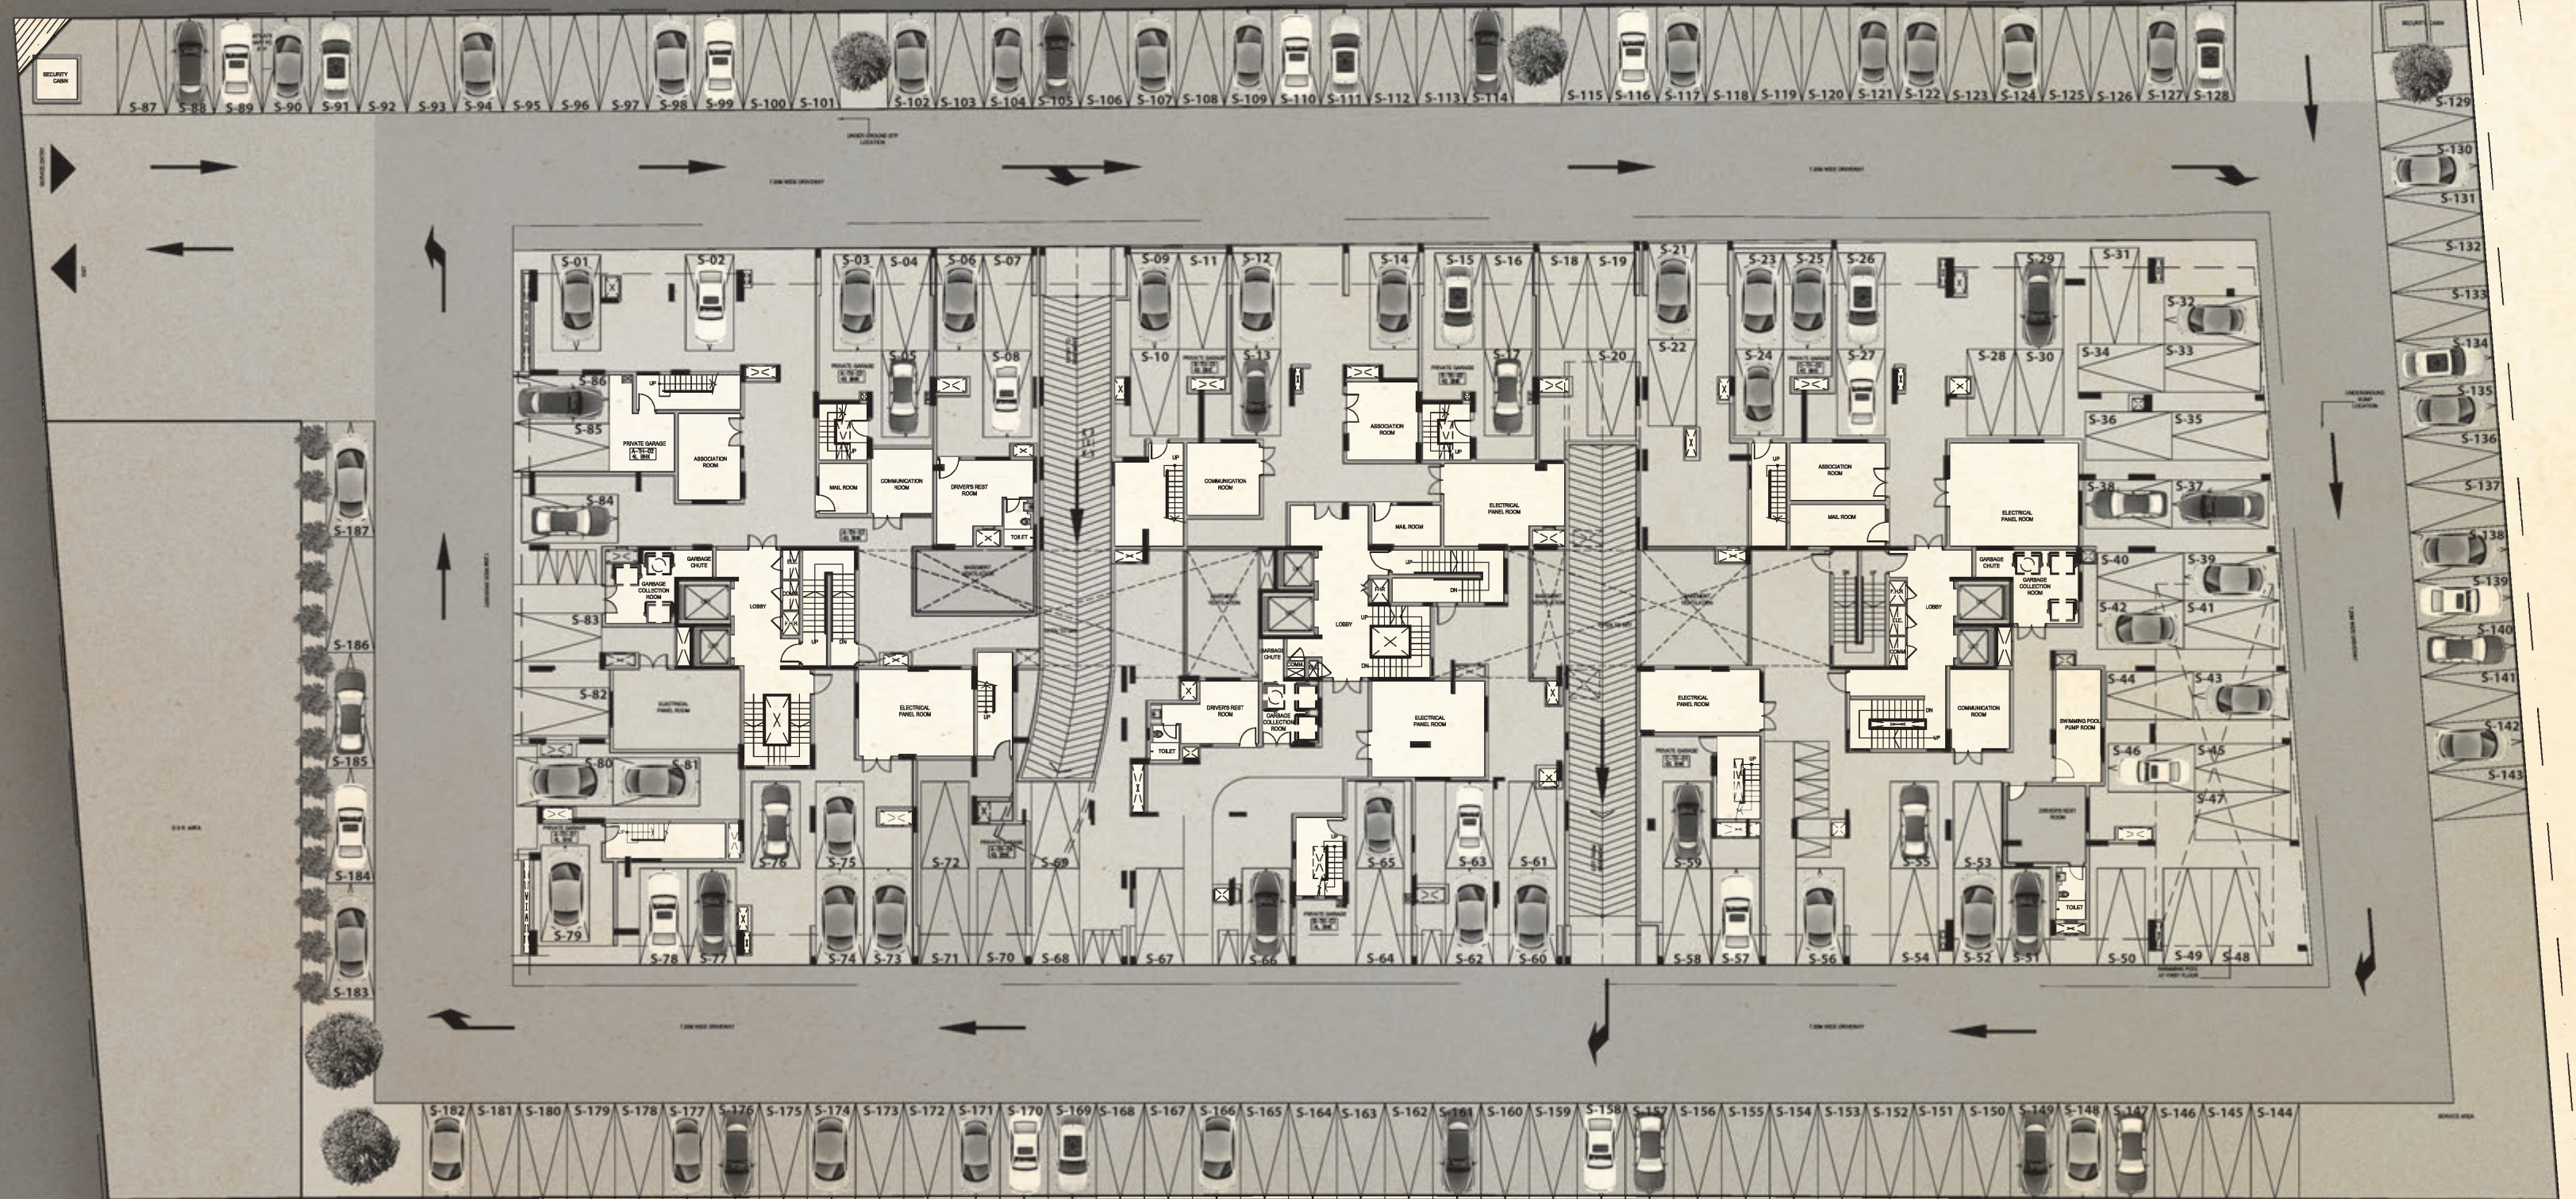

*All illustrations are indicative, refer spec sheet for details